




1 SECTION AT EXISTING MULTI-PURPOSE ROOM
1/4"=1'-0"

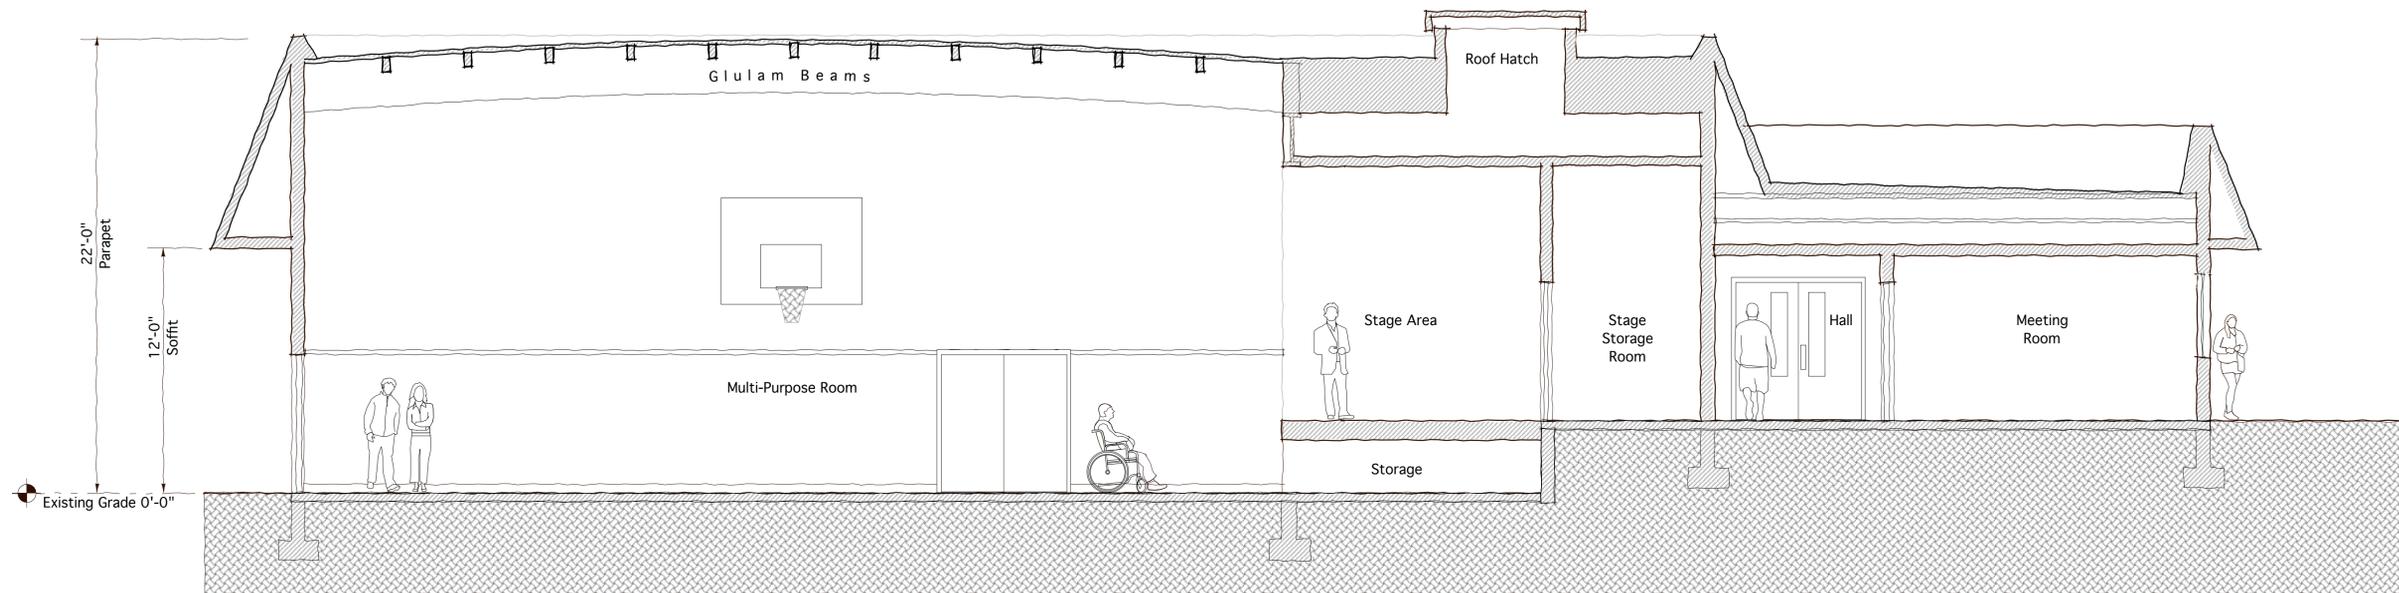

2 SECTION AT EXISTING MULTI-PURPOSE ROOM
1/4"=1'-0"

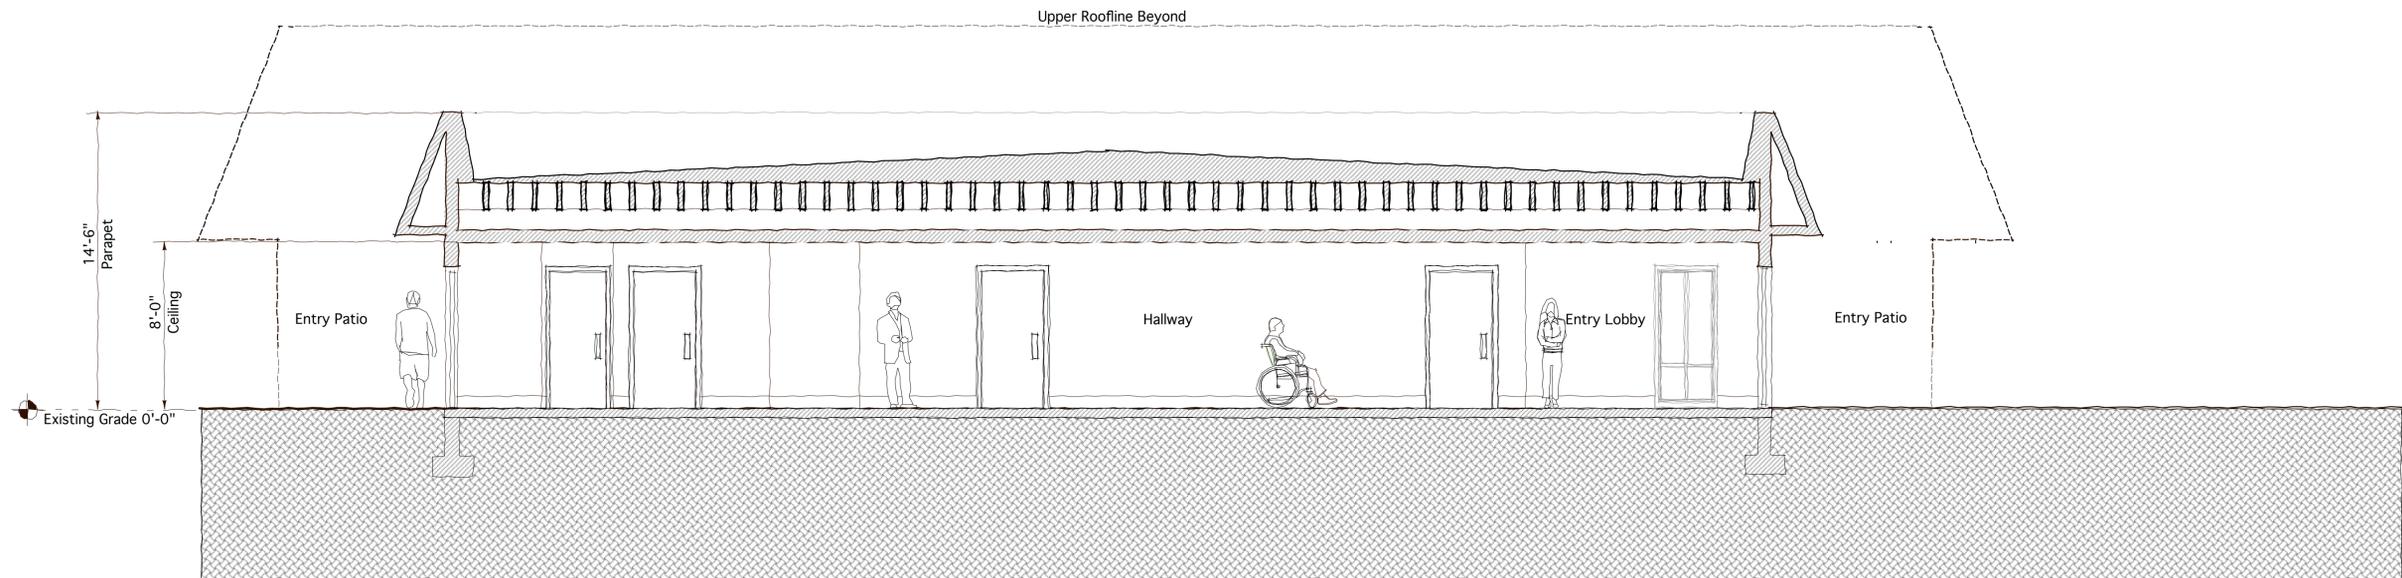

1 SECTION AT EXISTING HALLWAY
1/4"=1'-0"

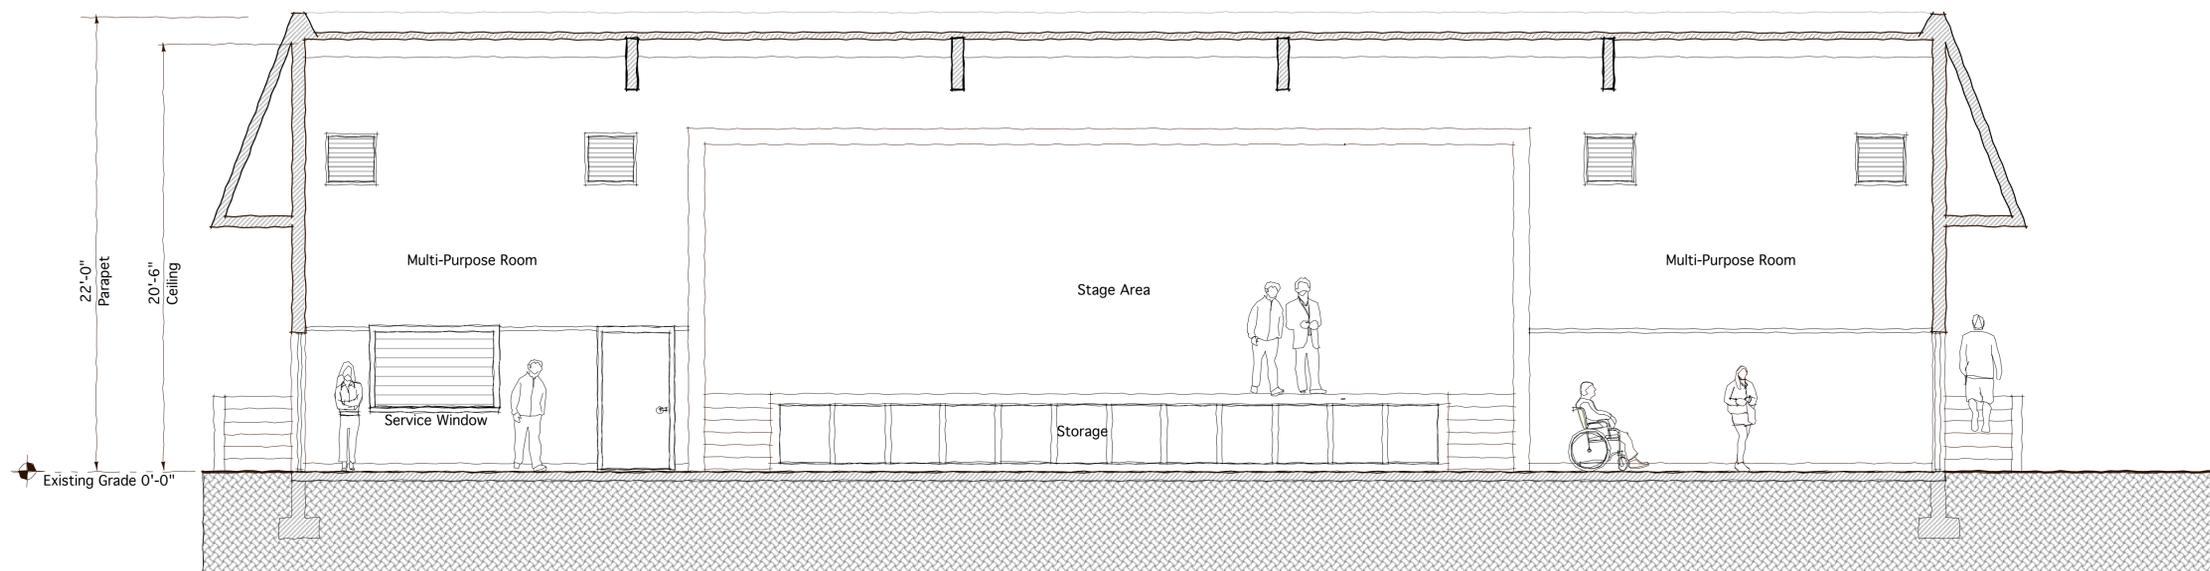

2 SECTION AT EXISTING MULTI-PURPOSE ROOM
1/4"=1'-0"